


LOCATION DETAIL

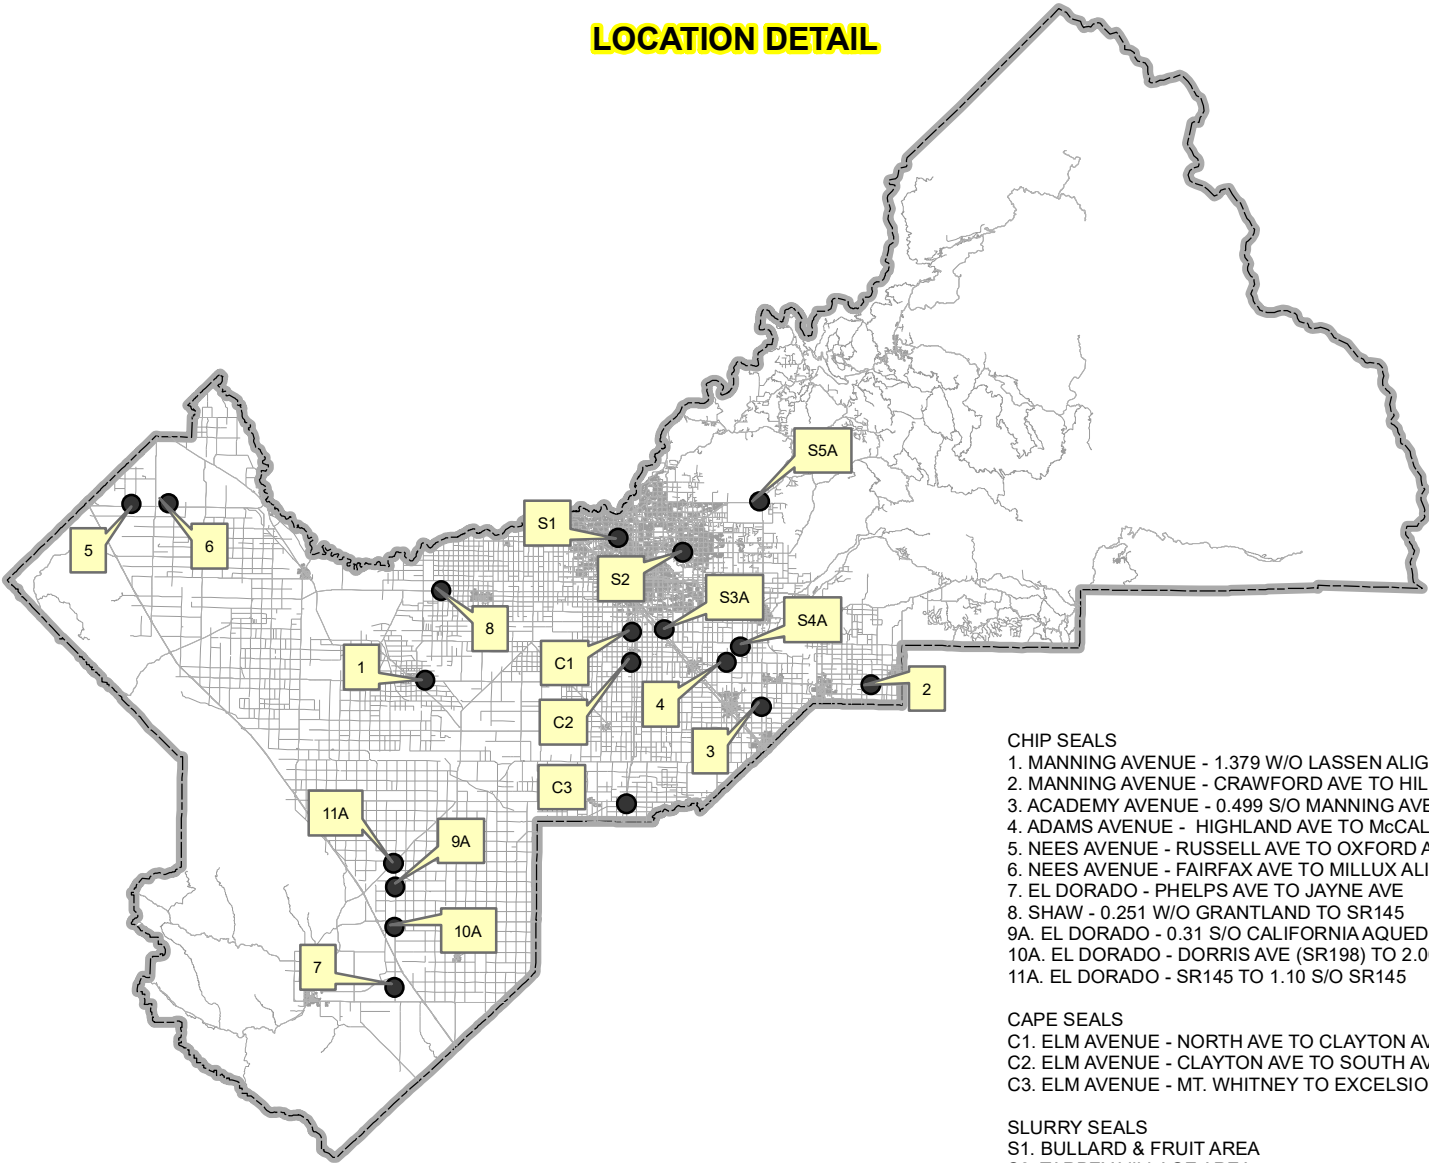

- CHIP SEALS**
- 1. MANNING AVENUE - 1.379 W/O LASSEN ALIGN TO PLACER AVE
 - 2. MANNING AVENUE - CRAWFORD AVE TO HILL AVE
 - 3. ACADEMY AVENUE - 0.499 S/O MANNING AVE TO MT. VIEW AVE
 - 4. ADAMS AVENUE - HIGHLAND AVE TO McCALL AVE
 - 5. NEES AVENUE - RUSSELL AVE TO OXFORD AVE
 - 6. NEES AVENUE - FAIRFAX AVE TO MILLUX ALIGN
 - 7. EL DORADO - PHELPS AVE TO JAYNE AVE
 - 8. SHAW - 0.251 W/O GRANTLAND TO SR145
 - 9A. EL DORADO - 0.31 S/O CALIFORNIA AQUEDUCT TO 2.260 S/O CALIFORNIA AQUEDUCT
 - 10A. EL DORADO - DORRIS AVE (SR198) TO 2.00 S/O DORRIS AVE (SR198)
 - 11A. EL DORADO - SR145 TO 1.10 S/O SR145

- CAPE SEALS**
- C1. ELM AVENUE - NORTH AVE TO CLAYTON AVE
 - C2. ELM AVENUE - CLAYTON AVE TO SOUTH AVE
 - C3. ELM AVENUE - MT. WHITNEY TO EXCELSIOR AVE

- SLURRY SEALS**
- S1. BULLARD & FRUIT AREA
 - S2. TARPEY VILLAGE AREA
 - S3A. MALAGA AREA
 - S4A. DEL REY AREA
 - S5A. CSA 35M - N. PUNJAB, AMAN, E. DEEP AVE- PARCEL MAP NO. 4613

	DATE:
DESIGNED: K.X	07/25/2024
DRAWN: K.X	07/25/2024
CHECKED BY :	

TYPE OF TREATMENTS
CHIP SEALS CAPE SEALS SLURRY SEALS



DEPARTMENT OF PUBLIC WORKS & PLANNING

ROAD PRESERVATION TREATMENTS
CONTRACT NUMBER: 24-06-M