


CHANNEL CROSS SECTIONS


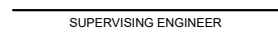


DESIGNED: TL		DATE: 6/24	RECORD DRAWING		SCALE		PROJECT		DEPARTMENT OF PUBLIC WORKS AND PLANNING	
DRAWN: TL		DATE: 6/24	RESIDENT ENGINEER		0 10' 20'		REEDLEY MAIN CANAL ON ENGLEHART AVE		CHANNEL CROSS SECTIONS	
CHECKED:			DATE		SUPERVISING ENGINEER		COUNTY OF FRESNO, CA		DRAWING NO. XS-1	
							ROAD NO. 2809		SHEET NO. 1	
							BRIDGE NO. 42C0708		TOTAL 1	










FOR RIGHT OF WAY DATA AND ACCURATE ACCESS DETERMINATION, SEE DOCUMENTS IN THE DEPARTMENT OF PUBLIC WORKS AND PLANNING.

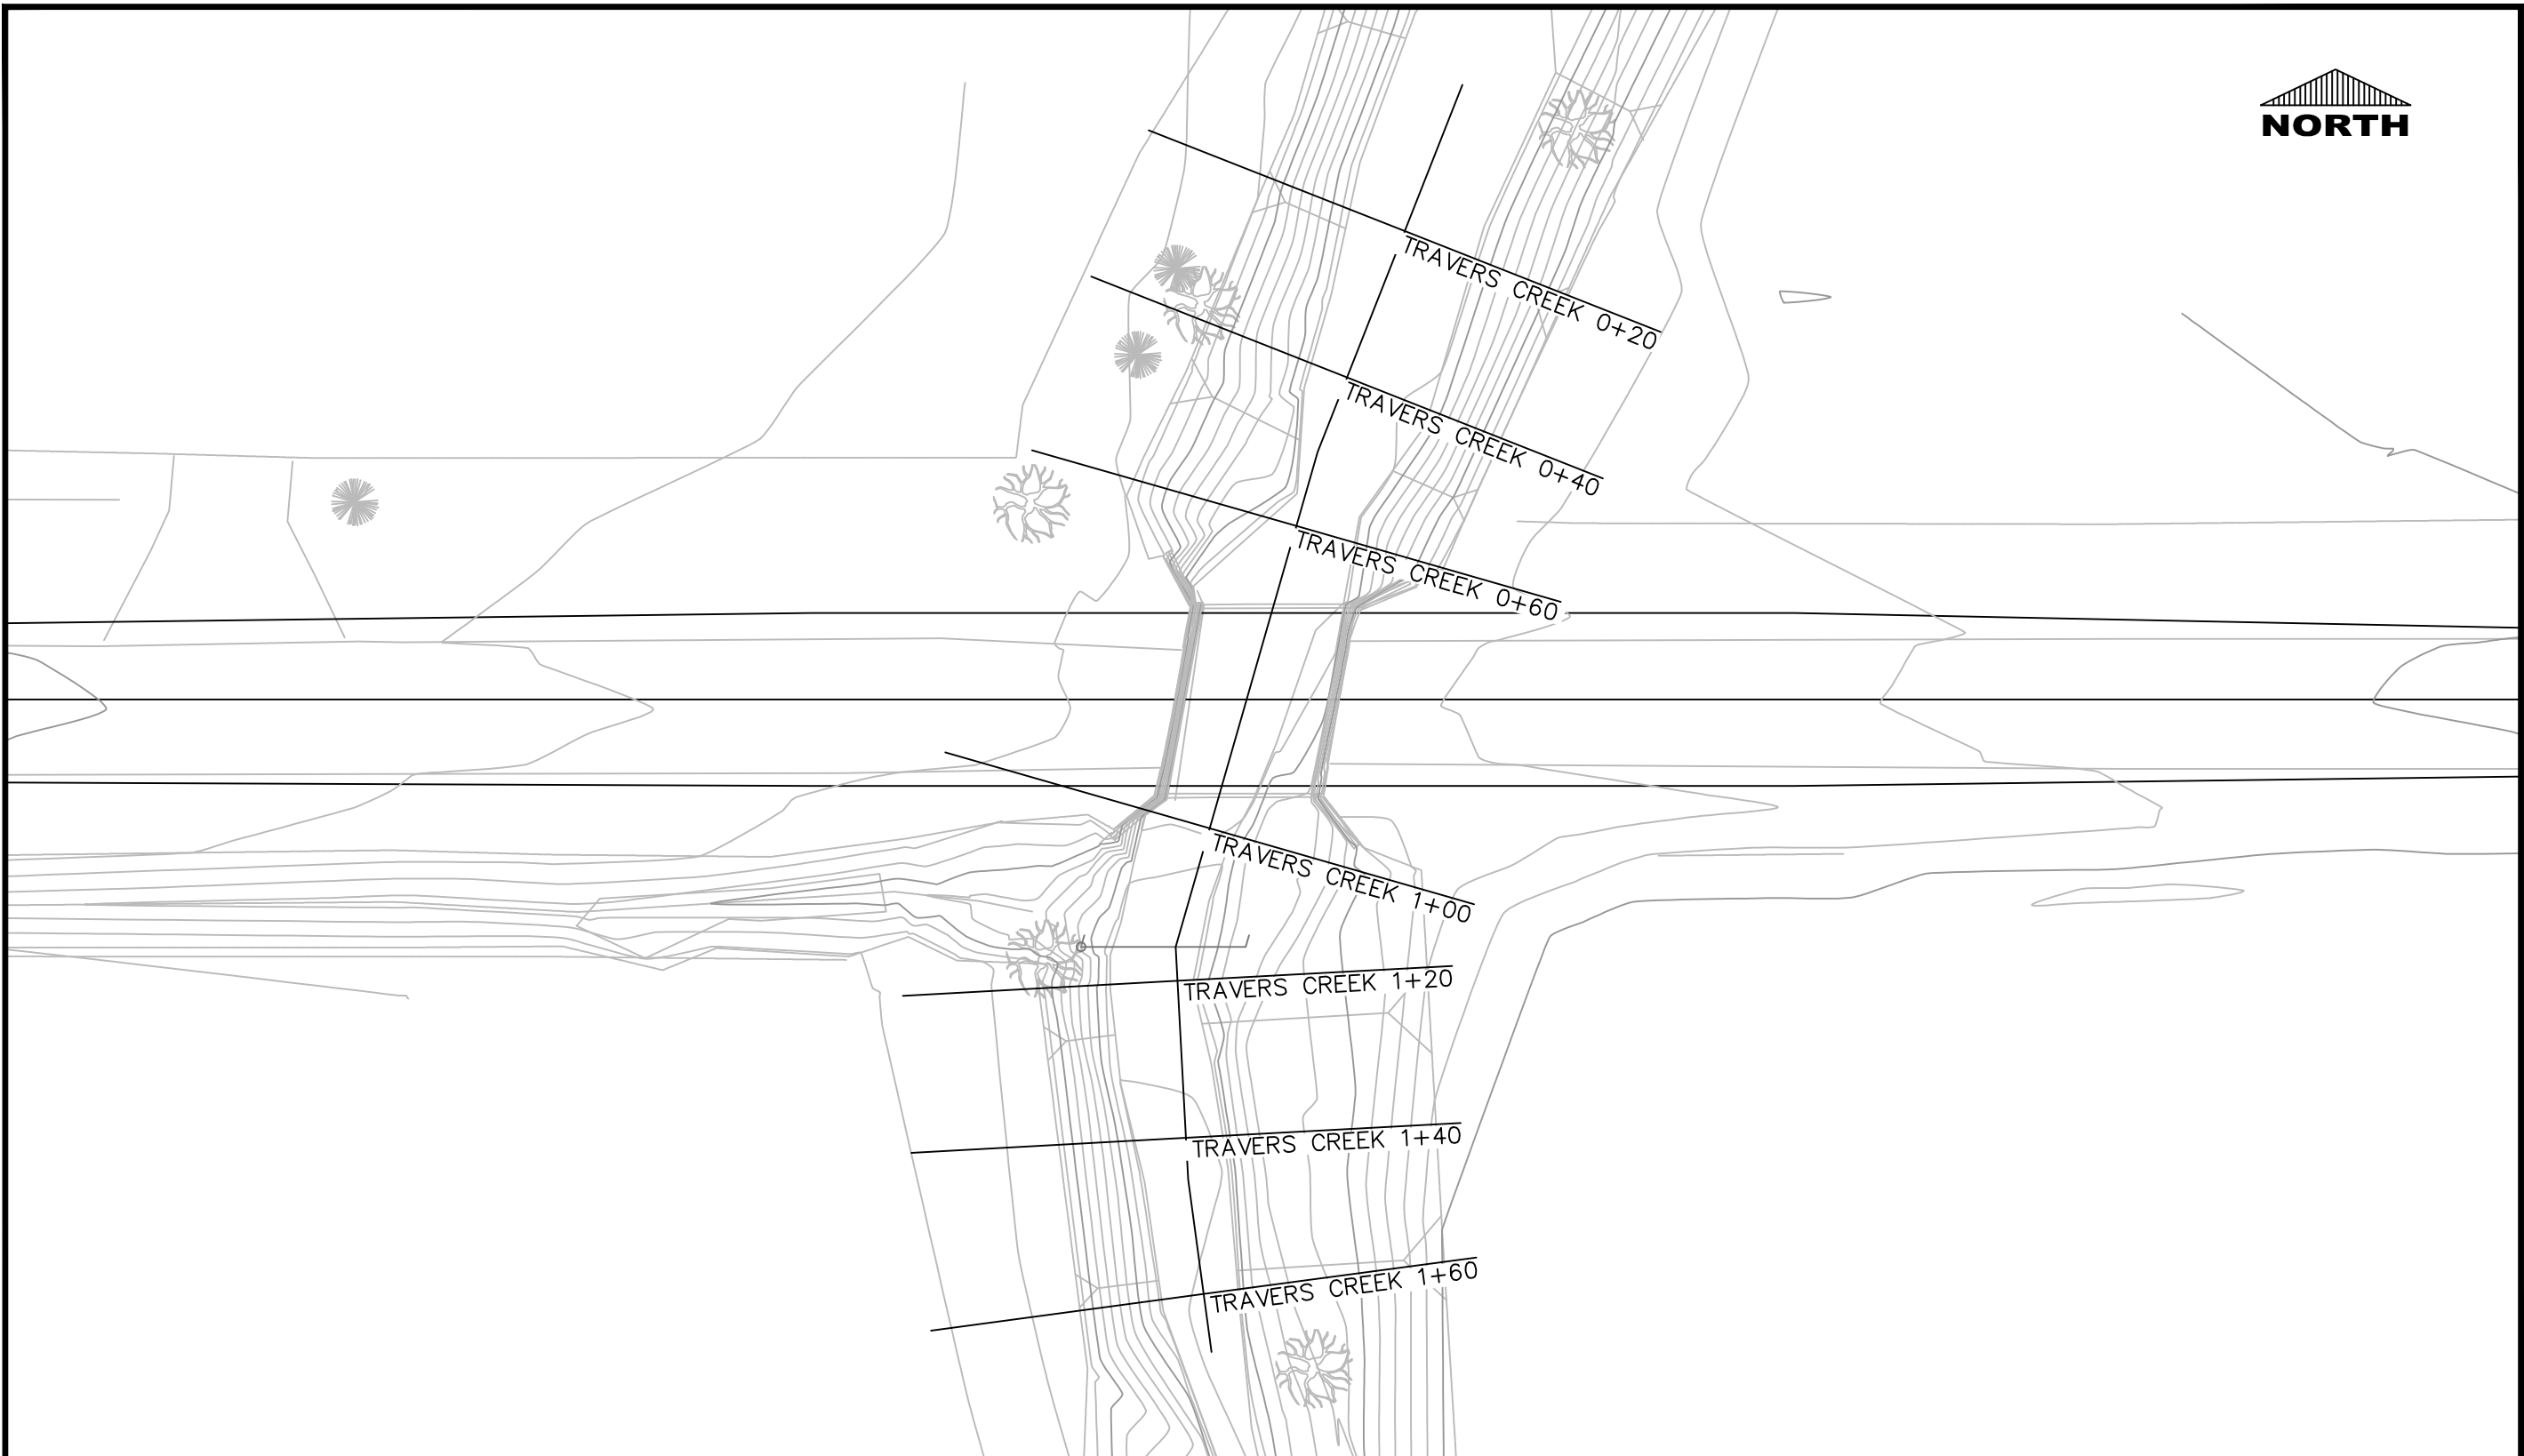

DESIGNED: TL		DATE	RECORD DRAWING		SCALE		PROJECT			DEPARTMENT OF PUBLIC WORKS AND PLANNING	
DRAWN: TL		6/24	RESIDENT ENGINEER		0 10' 20'		TRAVERS CREEK ON LINCOLN AVENUE			CHANNEL CROSS SECTIONS	
CHECKED:		6/24					COUNTY OF FRESNO, CA			DRAWING NO. XS-1 SHEET NO. 1 TOTAL 2	
					DATE		ROAD NO. 4721 BRIDGE NO. 42C0683				

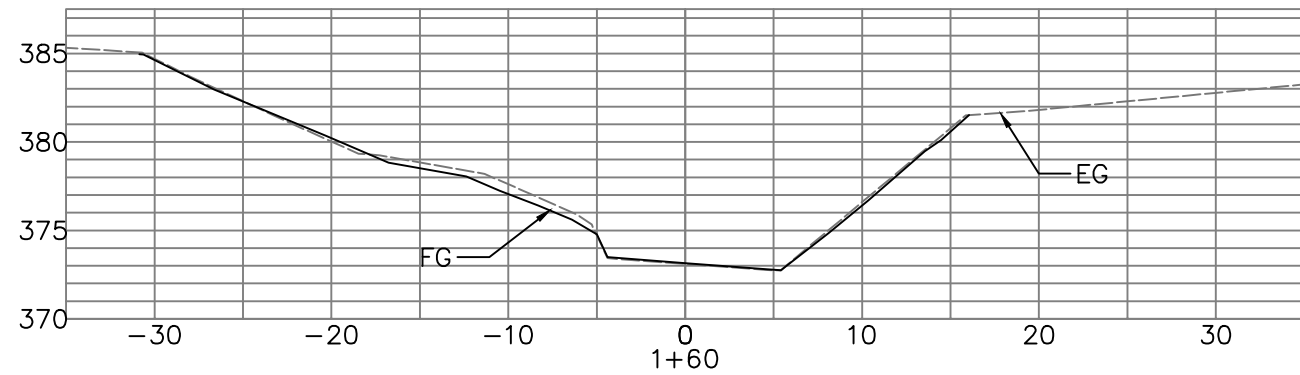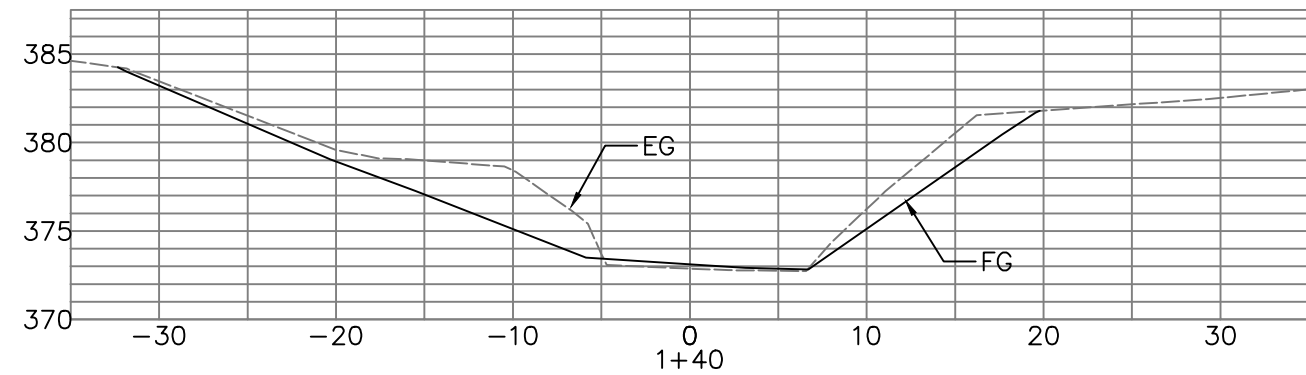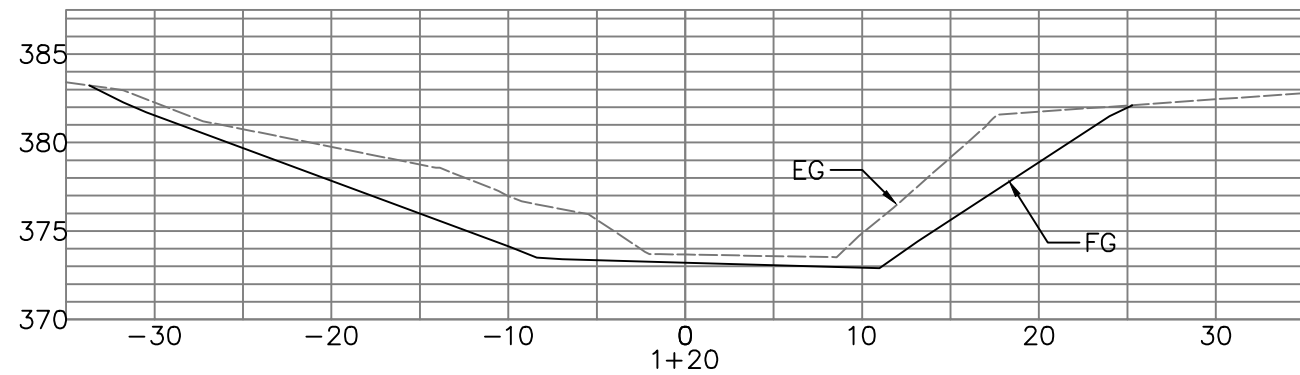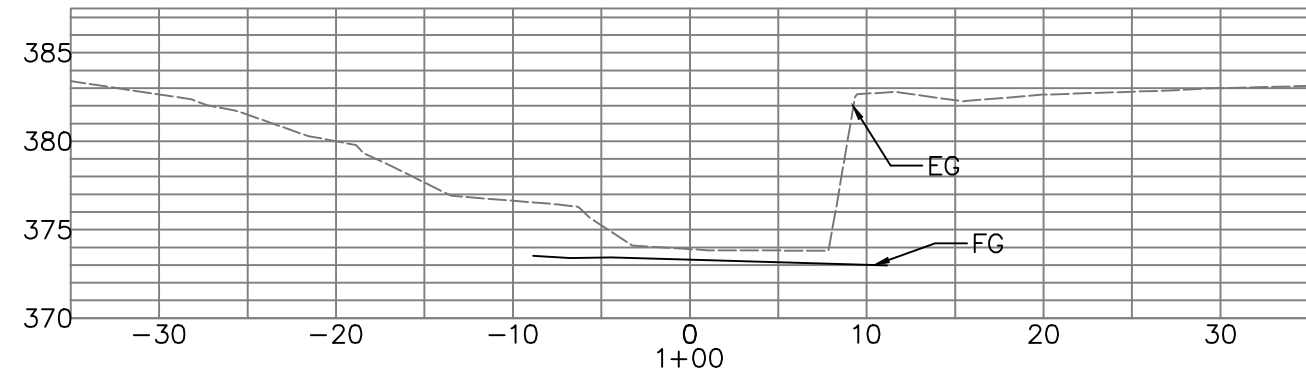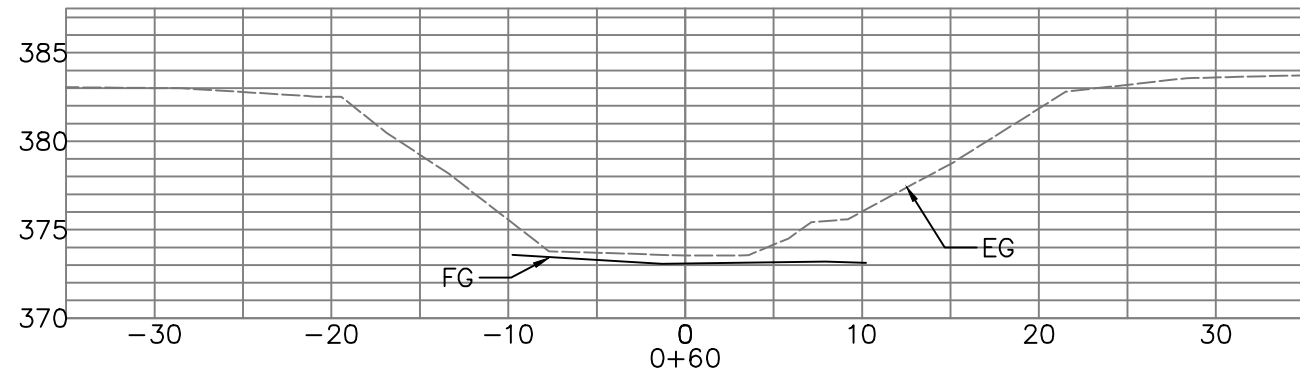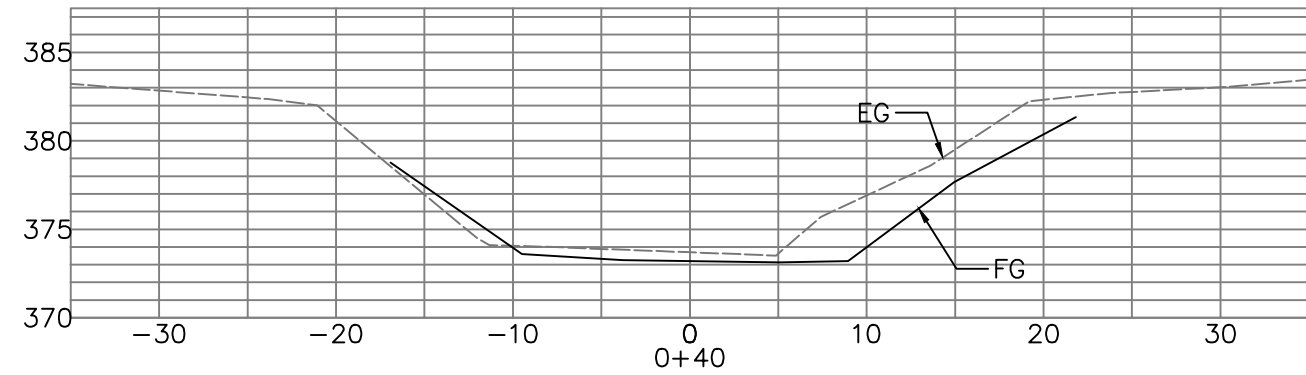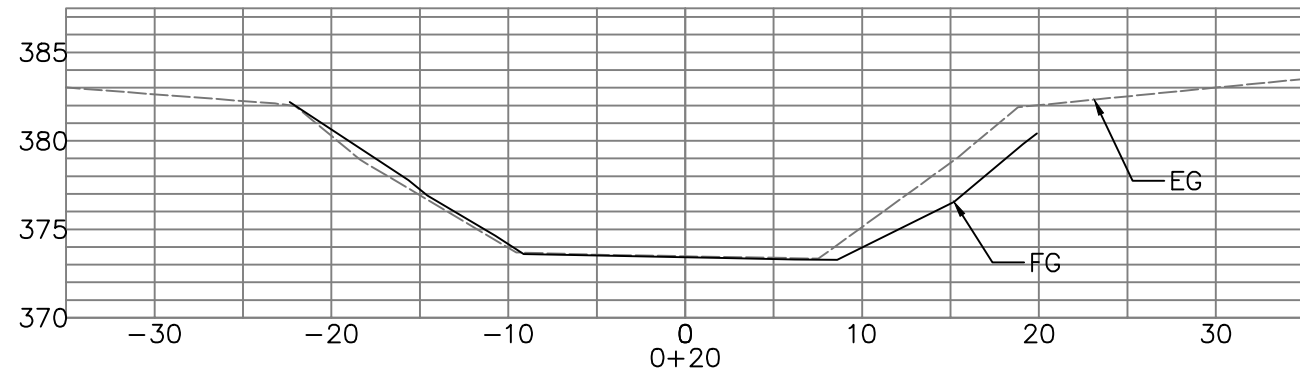


FOR RIGHT OF WAY DATA AND ACCURATE ACCESS DETERMINATION, SEE DOCUMENTS IN THE DEPARTMENT OF PUBLIC WORKS AND PLANNING.










DESIGNED: TL		DATE: 6/24	RECORD DRAWING		SCALE		PROJECT		DEPARTMENT OF PUBLIC WORKS AND PLANNING			
DRAWN: TL		DATE: 6/24	RESIDENT ENGINEER	DATE	0 5' 10'		TRAVERS CREEK ON LINCOLN AVENUE		CHANNEL CROSS SECTIONS			
CHECKED:					SUPERVISING ENGINEER		DATE	COUNTY OF FRESNO, CA				
FOR RIGHT OF WAY DATA AND ACCURATE ACCESS DETERMINATION, SEE DOCUMENTS IN THE DEPARTMENT OF PUBLIC WORKS AND PLANNING.												
								ROAD NO. 4721	BRIDGE NO. 42C0683	DRAWING NO. XS-2	SHEET NO. 2	TOTAL 2



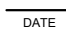

DESIGNED: TL		DATE	RECORD DRAWING		SCALE		PROJECT			DEPARTMENT OF PUBLIC WORKS AND PLANNING		
DRAWN: TL		6/24	RESIDENT ENGINEER	DATE	0 10' 20'		TRAVERS CREEK ON PARLIER AVENUE			CHANNEL CROSS SECTIONS		
CHECKED:		6/24					COUNTY OF FRESNO, CA			DRAWING NO. XS-1 SHEET NO. 1 TOTAL 2		
							ROAD NO. 6263 BRIDGE NO. 42C0684					

FOR RIGHT OF WAY DATA AND ACCURATE ACCESS DETERMINATION, SEE DOCUMENTS IN THE DEPARTMENT OF PUBLIC WORKS AND PLANNING.

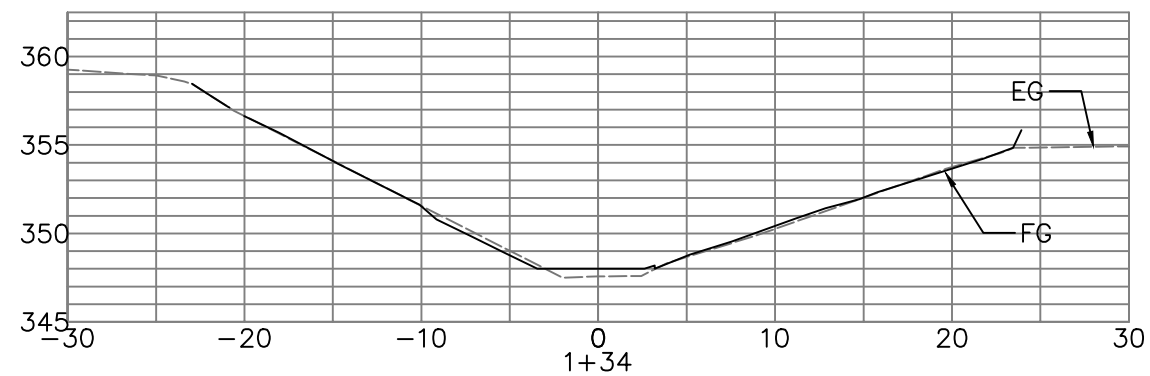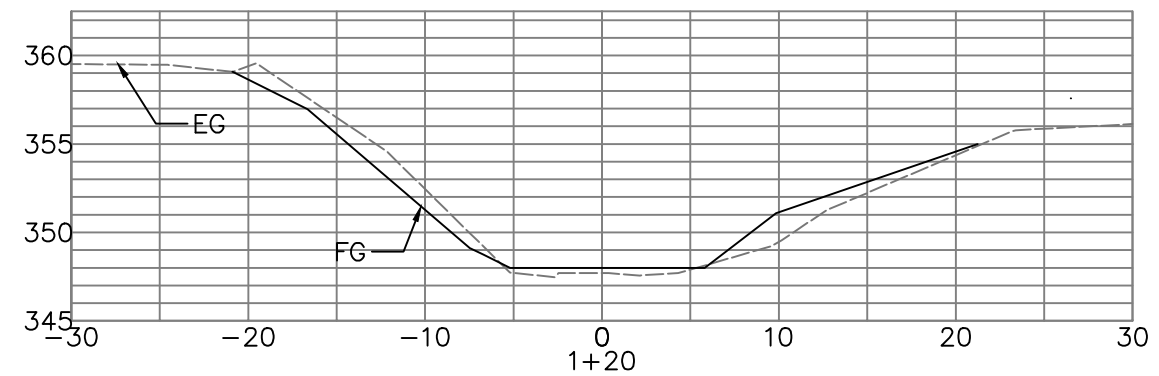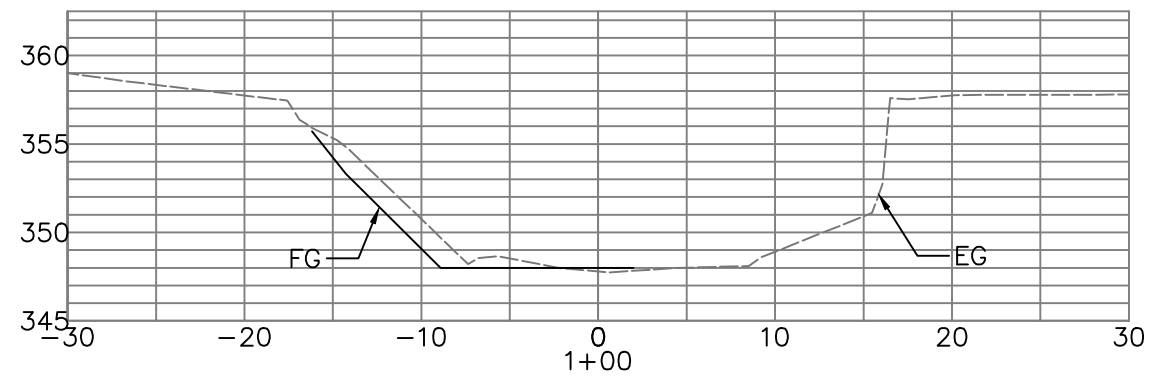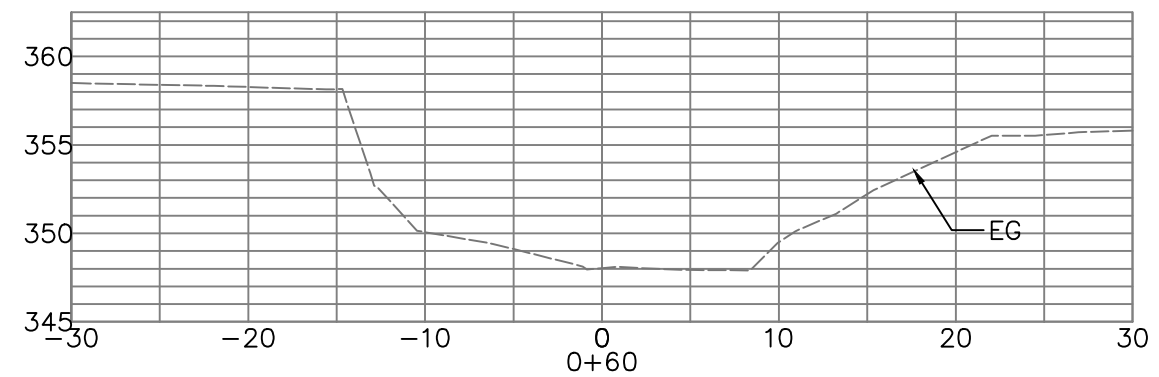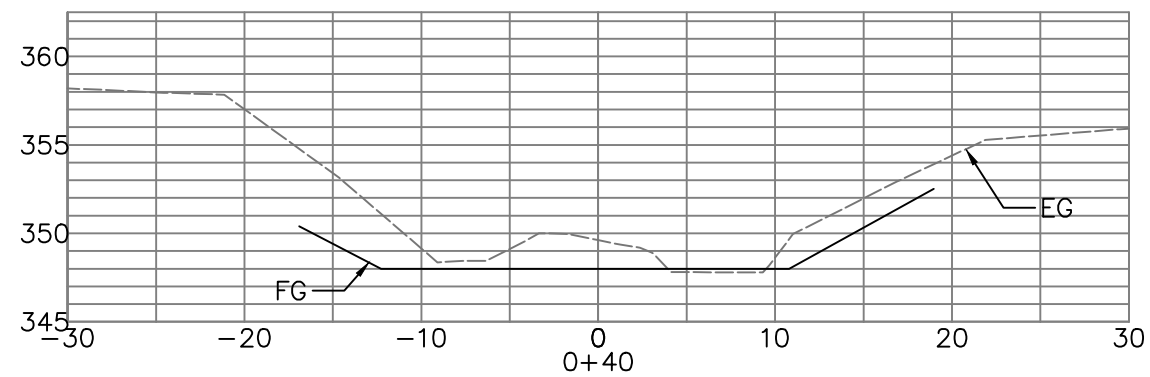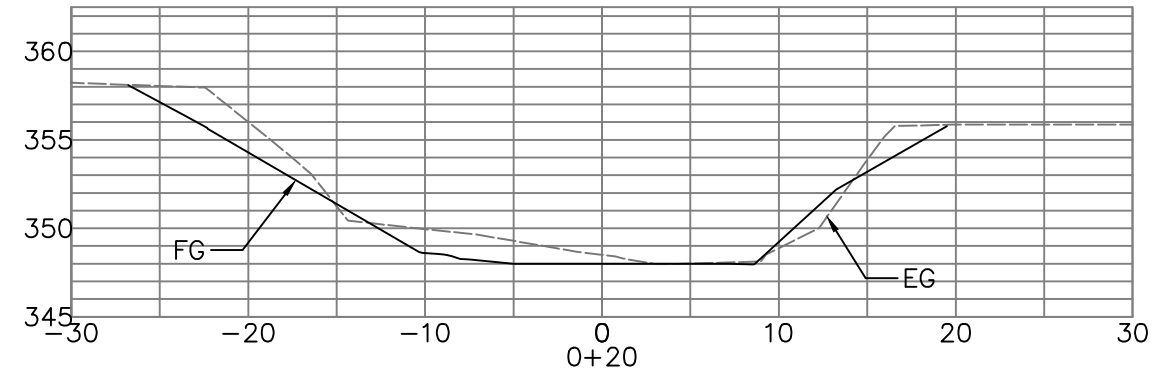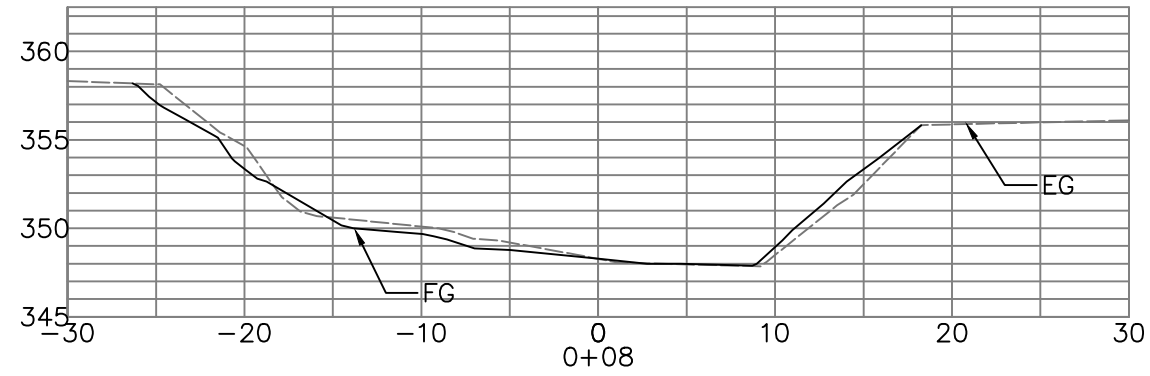

DESIGNED: TL		DATE: 6/24	RECORD DRAWING		SCALE		PROJECT		DEPARTMENT OF PUBLIC WORKS AND PLANNING	
DRAWN: TL		DATE: 6/24	RESIDENT ENGINEER	DATE	0 5' 10'		TRAVERS CREEK ON PARLIER AVENUE		CHANNEL CROSS SECTIONS	
CHECKED:					SUPERVISING ENGINEER		COUNTY OF FRESNO, CA		DRAWING NO. XS-2	
					DATE		ROAD NO. 6263		BRIDGE NO. 42C0684	
							THE COUNTY OF FRESNO		SHEET NO. 2	
									TOTAL 2	

FOR RIGHT OF WAY DATA AND ACCURATE ACCESS DETERMINATION, SEE DOCUMENTS IN THE DEPARTMENT OF PUBLIC WORKS AND PLANNING.