


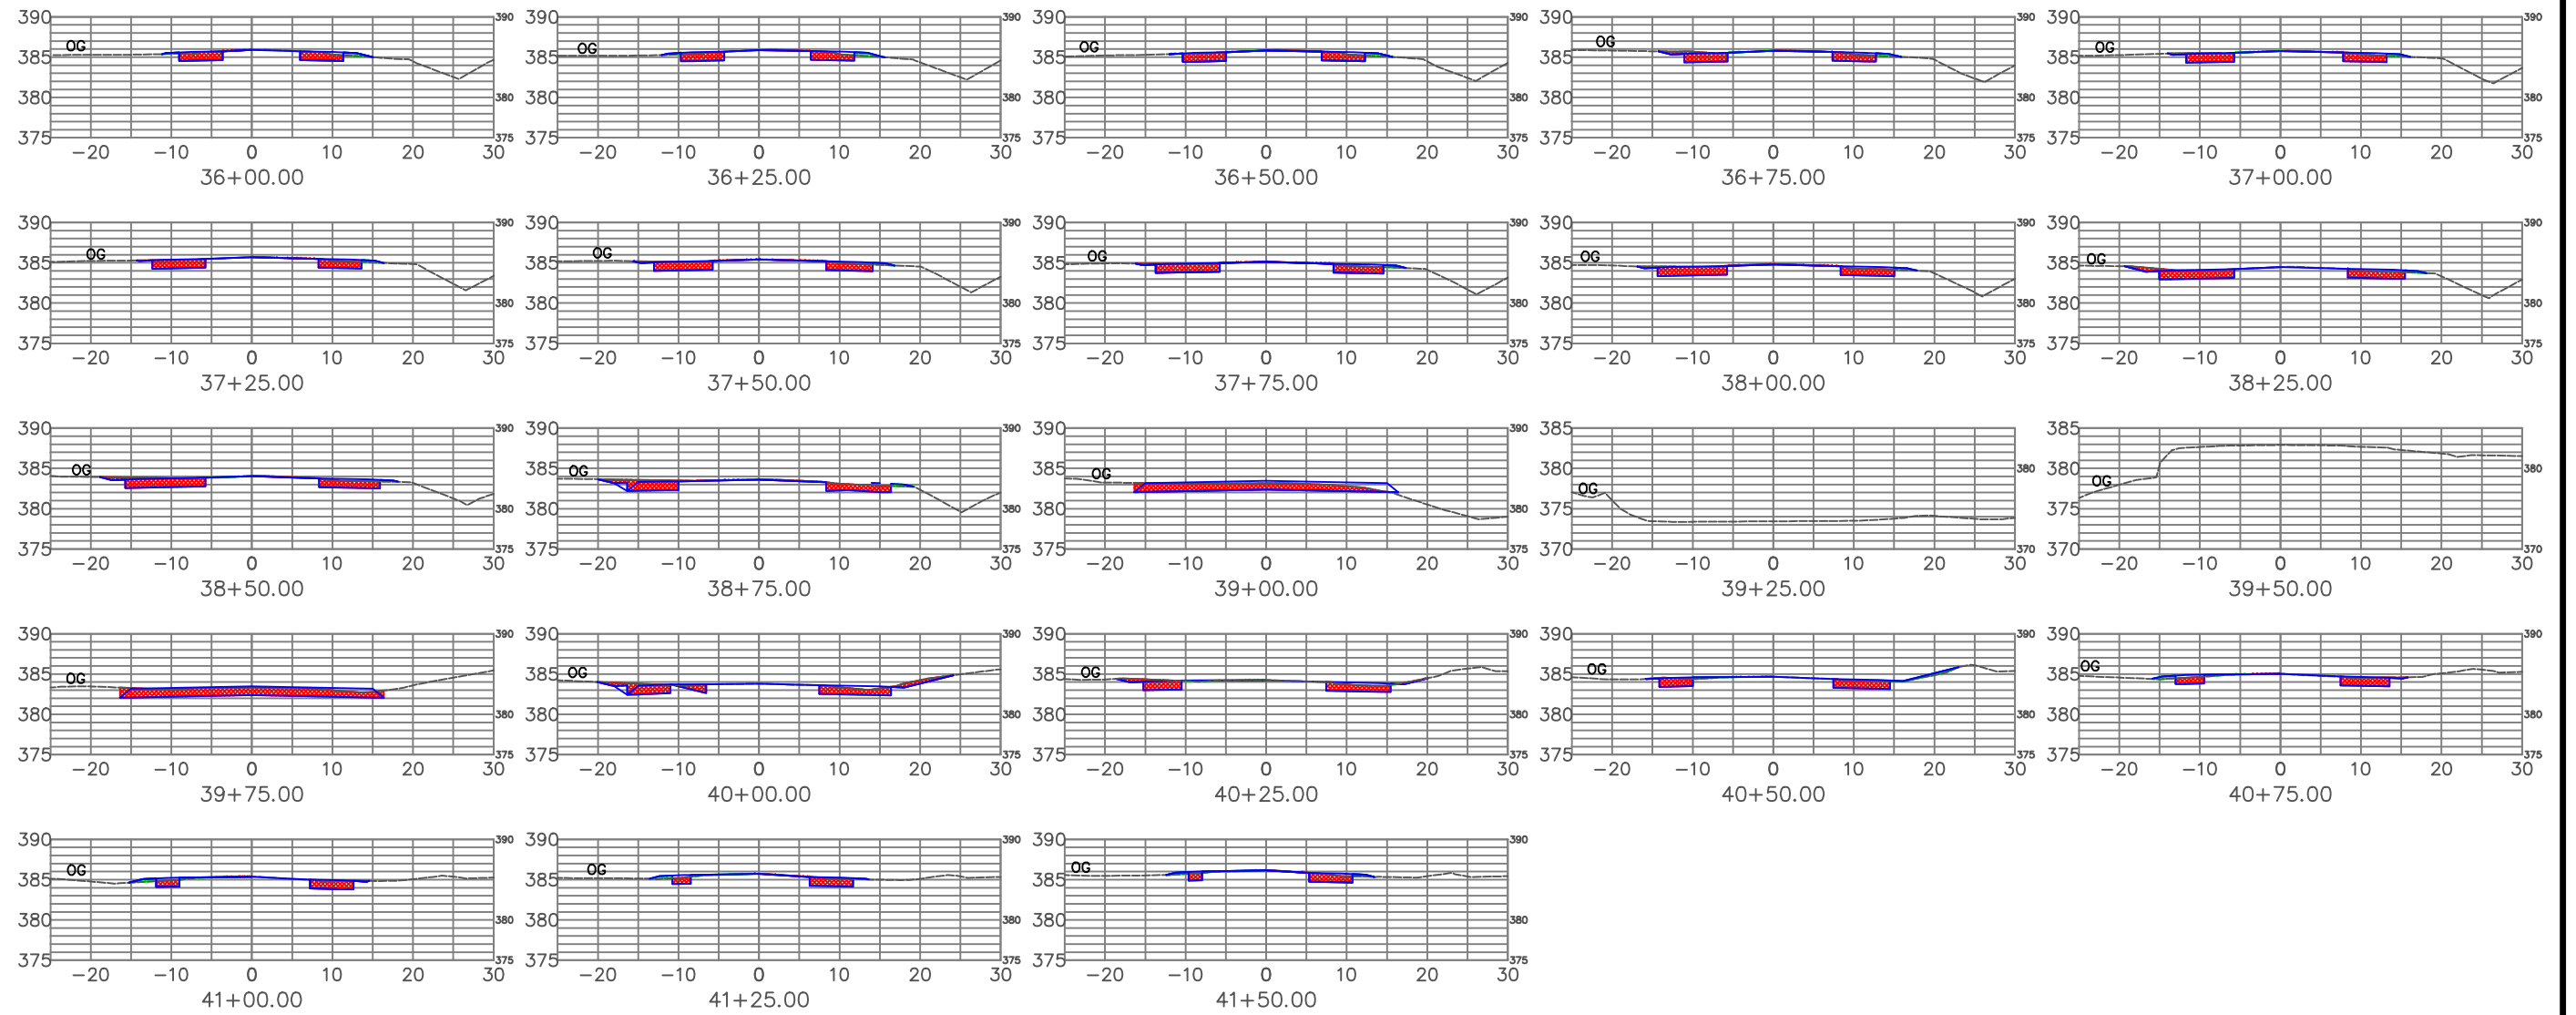





LEGEND:  
 CUT  
 FILL













|              |  |            |  |                   |  |           |  |   |  |   |  |
|--------------|--|------------|--|-------------------|--|-----------|--|---|--|---|--|
| DESIGNED: TL |  | DATE: 6/24 |  | RECORD DRAWING    |  | SCALE     |  | PROJECT   |  | DEPARTMENT OF PUBLIC WORKS AND PLANNING |  |
| DRAWN: TL    |  | DATE: 6/24 |  | RESIDENT ENGINEER |  | 0 10' 20' |  | REEDLEY MAIN CANAL ON ENGLEHART AVENUE  |  | ROADWAY CROSS SECTIONS                  |  |
| CHECKED: JH  |  | DATE: 6/24 |  |                   |  |           |  | COUNTY OF FRESNO, CA  |  | DRAWING NO. SHEET NO. TOTAL             |  |
|              |  |            |  |                   |  |           |  | ROAD NO. 2809 BRIDGE NO. 42C708   |  |   |  |
|              |  |            |  |                   |  |           |  |  |  |   |  |
|              |  |            |  |                   |  |           |  | SUPERVISING ENGINEER  |  | DATE                                    |  |

FOR RIGHT OF WAY DATA AND ACCURATE ACCESS DETERMINATION, SEE DOCUMENTS IN THE DEPARTMENT OF PUBLIC WORKS AND PLANNING.




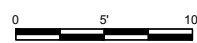
LEGEND:  
 CUT  
 FILL
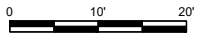
|   |  |            |                   |      |   |                      |                                 |      |   |   |           |
|---|--|------------|-------------------|------|---|----------------------|---------------------------------|------|---|---|-----------|
| DESIGNED: TL  |  | DATE: 6/24 | RECORD DRAWING    |      | SCALE   |                      | PROJECT                         |      |  | DEPARTMENT OF PUBLIC WORKS AND PLANNING |           |
| DRAWN: TL   |  | DATE: 6/24 | RESIDENT ENGINEER | DATE |  |                      | TRAVERS CREEK ON LINCOLN AVENUE |      |   | ROADWAY CROSS SECTIONS                  |           |
| CHECKED: JH   |  | DATE: 6/24 |                   |      |   |                      | COUNTY OF FRESNO, CA            |      |   | DRAWING NO.                             | SHEET NO. |
| <small>FOR RIGHT OF WAY DATA AND ACCURATE ACCESS DETERMINATION, SEE DOCUMENTS IN THE DEPARTMENT OF PUBLIC WORKS AND PLANNING.</small> |  |            |                   |      |   |                      |                                 |      |   |   |           |
|   |  |            |                   |      |   | SUPERVISING ENGINEER |                                 | DATE |   | ROAD NO. 4721      BRIDGE NO. 42C0683   |           |

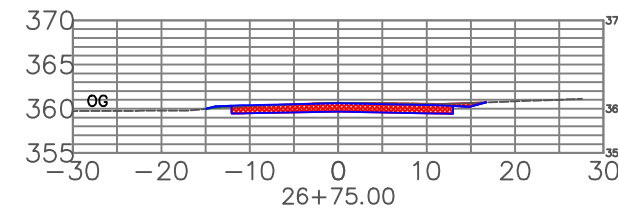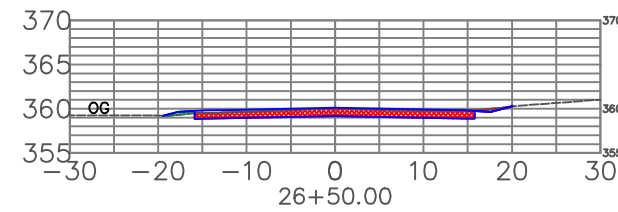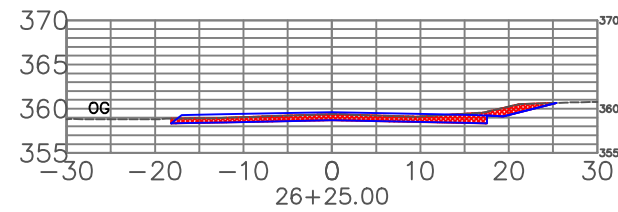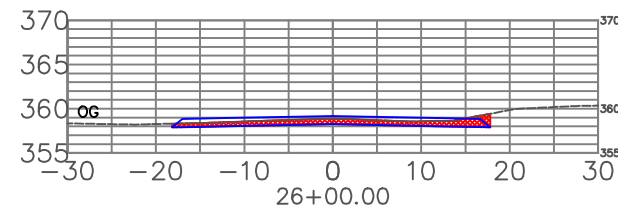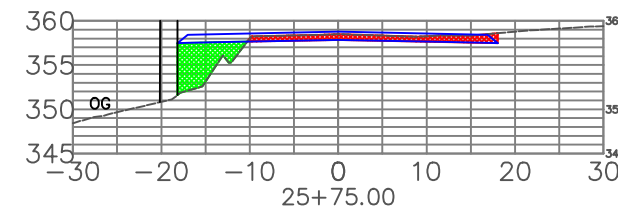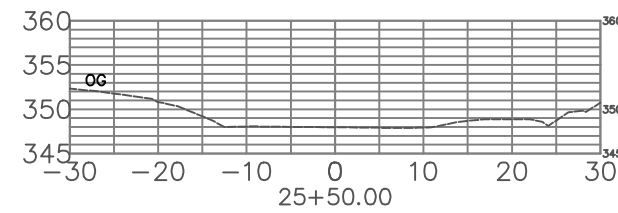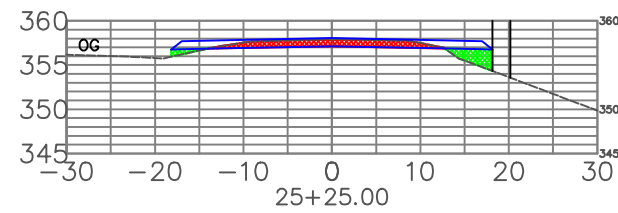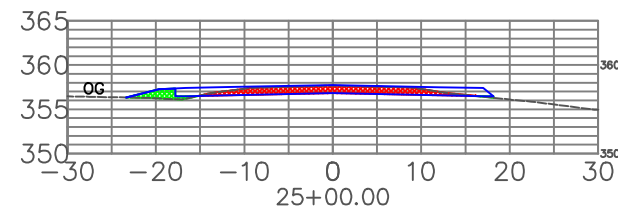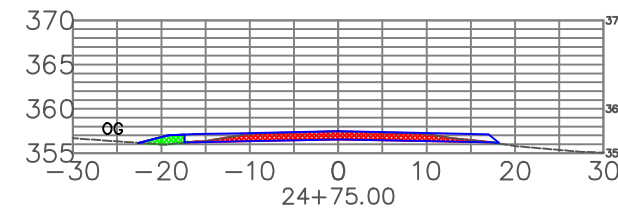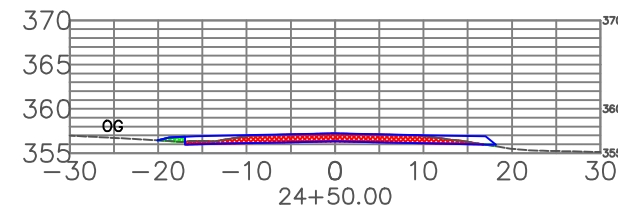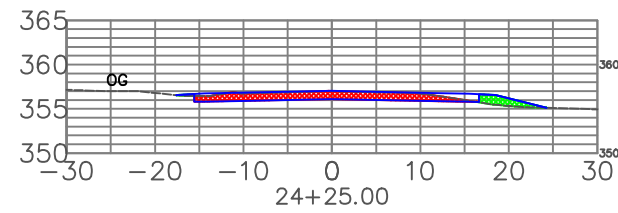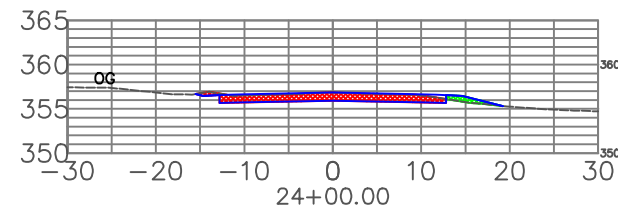

LEGEND:

- CUT
- FILL

|  |      |                   |      |  |  |                                       |   |   |
|--|------|-------------------|------|--|--|---------------------------------------|---|---|
|  | DATE | RECORD DRAWING    |      | SCALE  |  | PROJECT                               |  | DEPARTMENT OF PUBLIC WORKS AND PLANNING |
| DESIGNED: TL   | 6/24 | RESIDENT ENGINEER | DATE |  |  | TRAVERS CREEK ON PARLIER AVENUE       |   | ROADWAY CROSS SECTIONS                  |
| DRAWN: TL  | 6/24 |                   |      | <hr style="width: 100%;"/> SUPERVISING ENGINEER      DATE                            |  | COUNTY OF FRESNO, CA                  |   |   |
| CHECKED: JH  | 6/24 |                   |      |  |  | ROAD NO. 6263      BRIDGE NO. 42C0684 |   | DRAWING NO.      SHEET NO.      TOTAL   |
| FOR RIGHT OF WAY DATA AND ACCURATE ACCESS DETERMINATION, SEE DOCUMENTS IN THE DEPARTMENT OF PUBLIC WORKS AND PLANNING. |      |                   |      |  |  |                                       |   |   |